



3 THIRD FLOOR
SCALE: 1/4" = 1'-0"

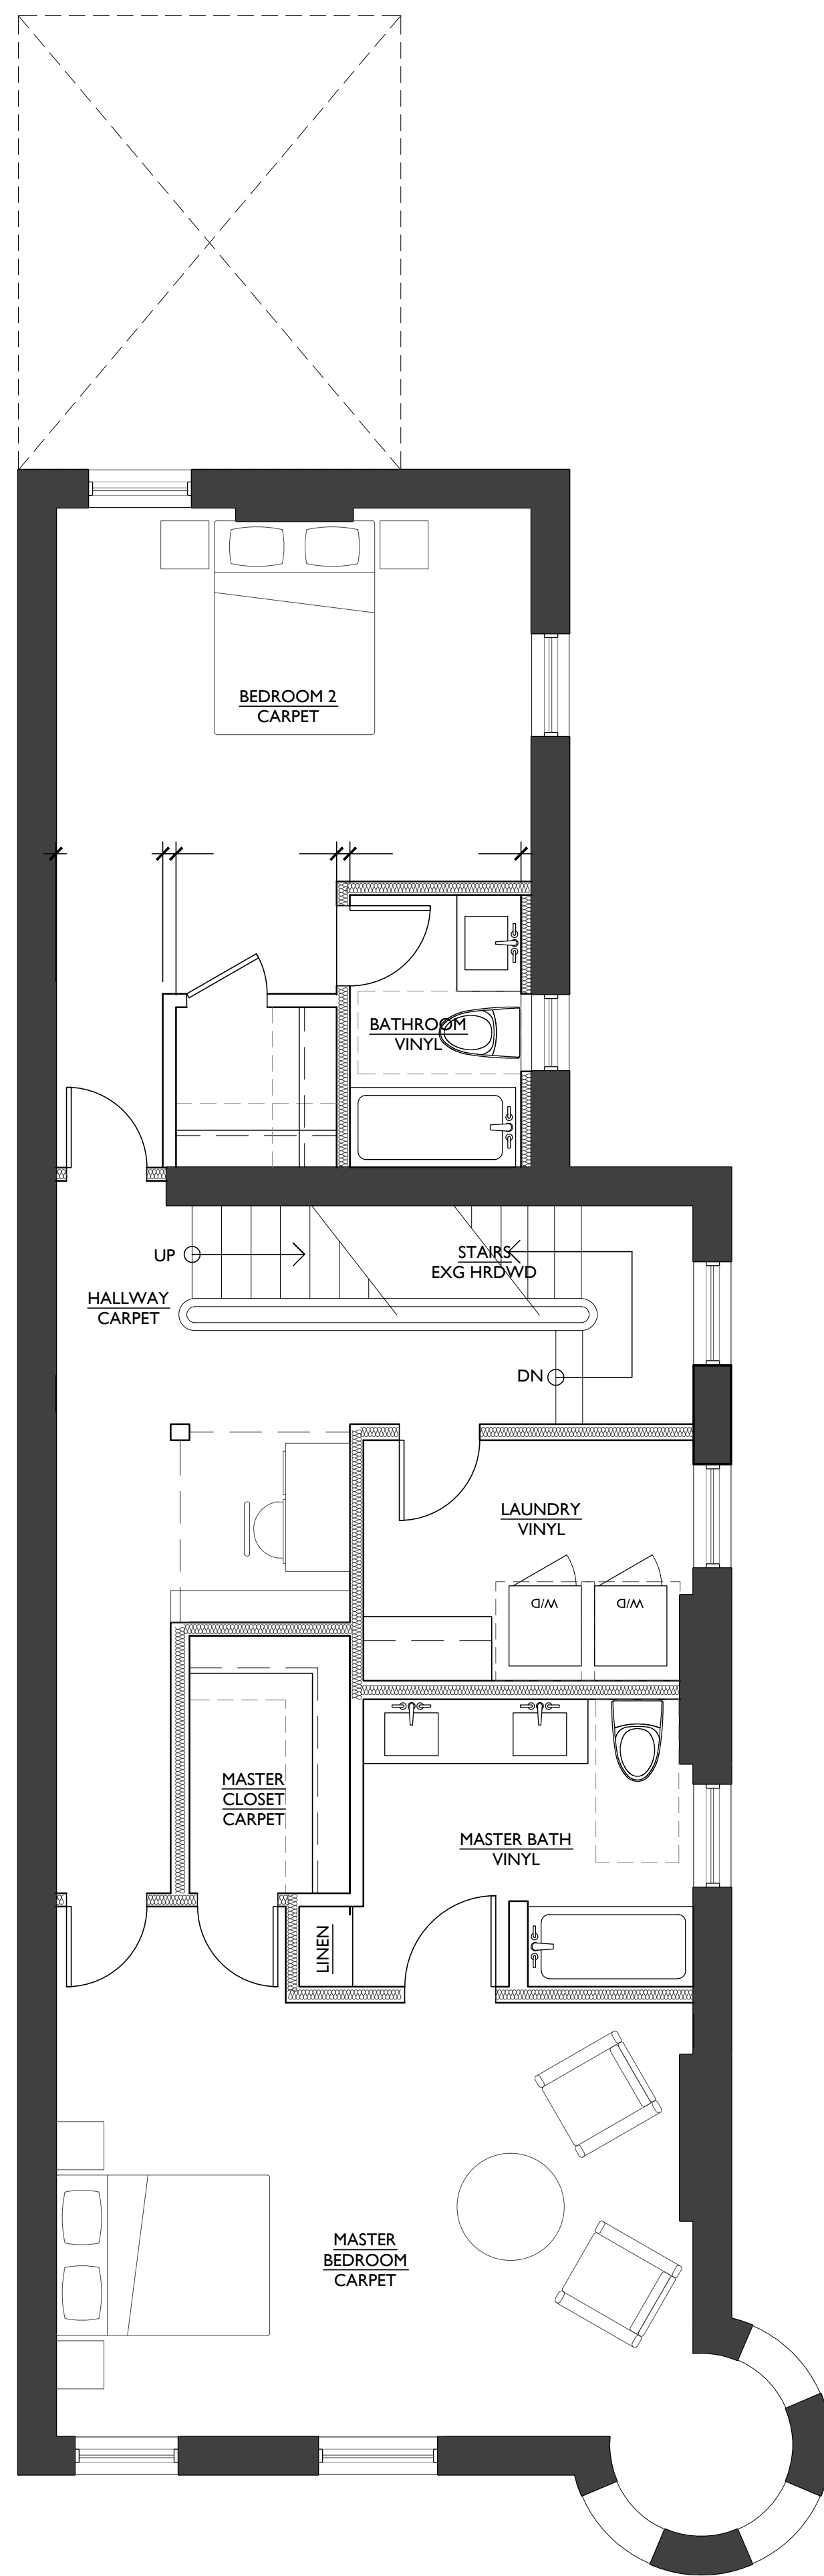

2 SECOND FLOOR
SCALE: 1/4" = 1'-0"

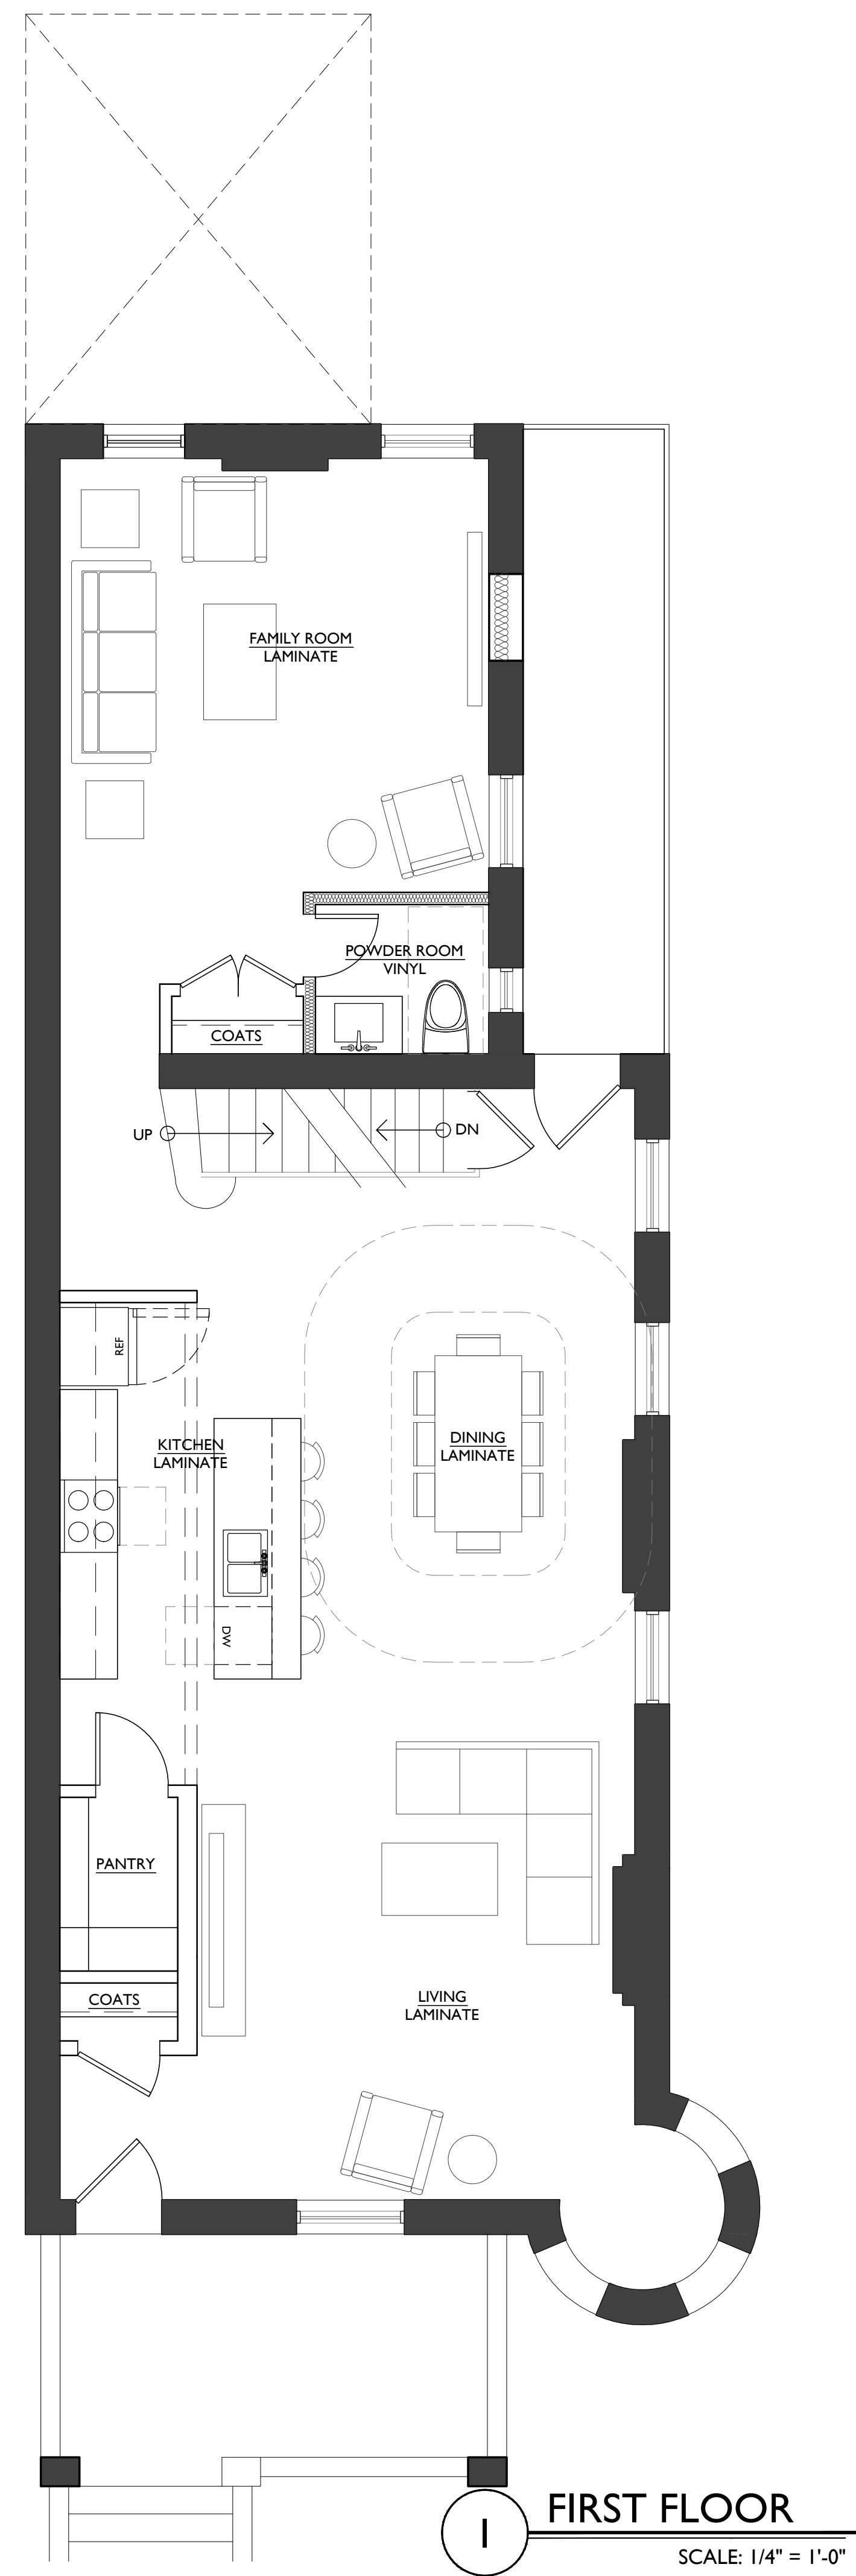

1 FIRST FLOOR
SCALE: 1/4" = 1'-0"